



LOCAL - NEIGHBORHOOD RESIDENTIAL

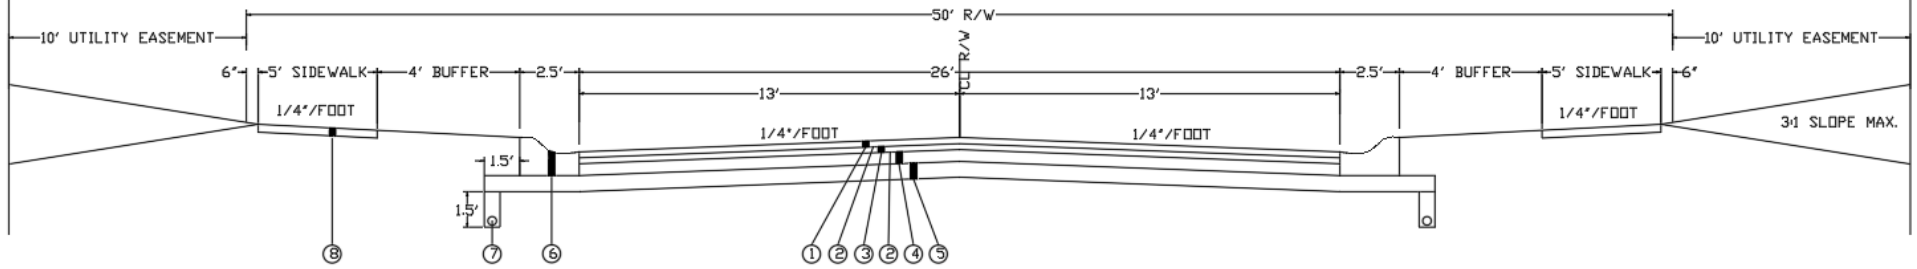

COLLECTOR - NEIGHBORHOOD RESIDENTIAL

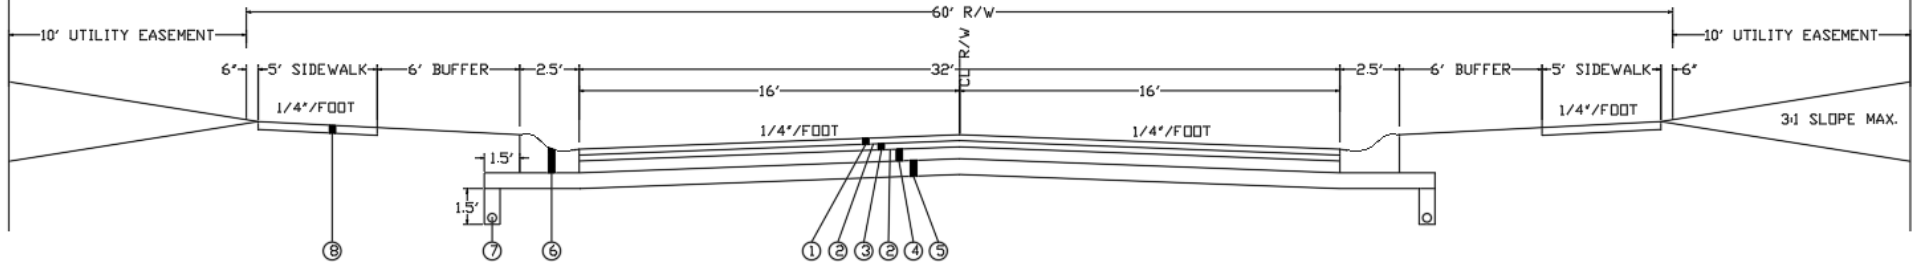

LEGEND

- ① ITEM 441 - 1-1/2" ASPHALT CONCRETE SURFACE COURSE, 12.5MM, TYPE A (448)
- ② ITEM 407 - TACK COAT
- ③ ITEM 441 - 1-3/4" ASPHALT CONCRETE INTERMEDIATE COURSE, 19MM, TYPE A (448)
- ④ ITEM 301 - 4" ASPHALT CONCRETE BASE, PG 64-22
- ⑤ ITEM 304 - 8" AGGREGATE BASE (PLACED IN 2 LIFTS)
- ⑥ ITEM 609 - COMBINATION CURB AND GUTTER, TYPE 3
- ⑦ ITEM 605 - 6" BASE PIPE UNDERDRAIN
- ⑧ ITEM 608 - 5" CONCRETE WALK